


**PHASING KEY**

- RENOVATION
- PHASE 1 ADDITION
- PHASE 2/3 ADDITION

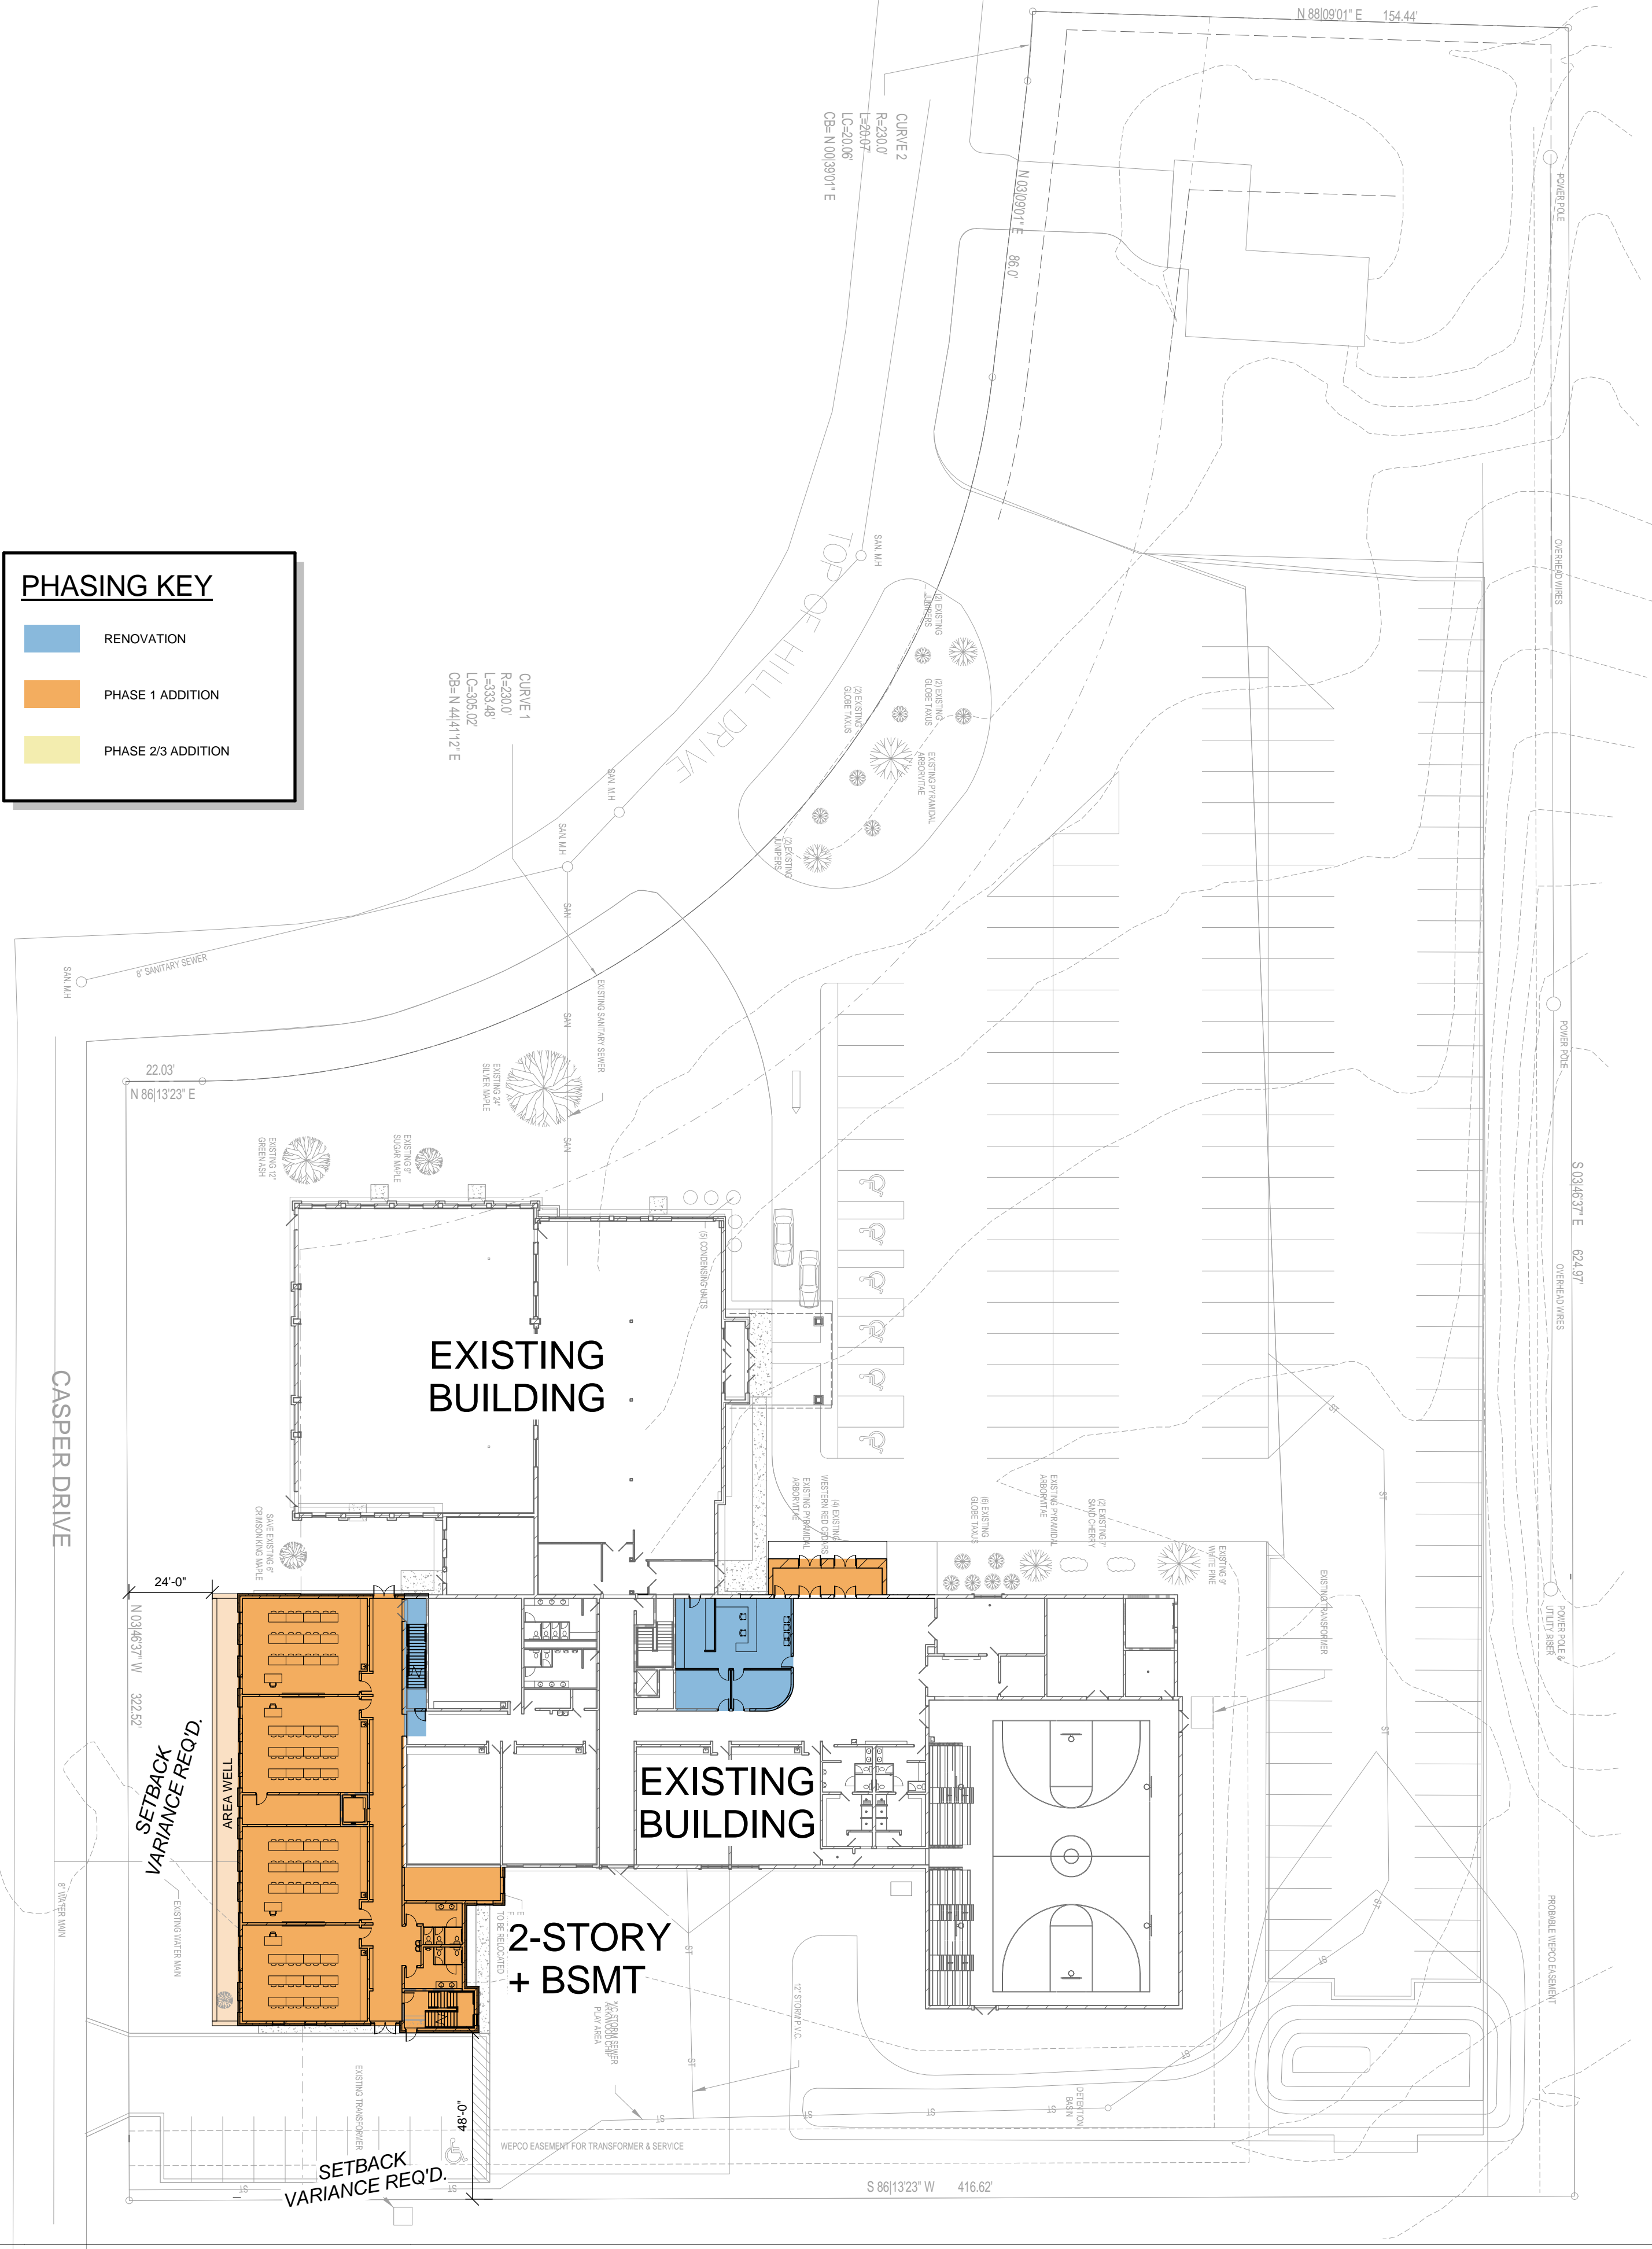

**PHASE 1: AREA SUMMARY**

ADDITION	
LOWER LEVEL:	7,005 SF
FIRST FLOOR:	7,360 SF
SECOND FLOOR:	6,690 SF
TOTAL:	21,055 SF

RENOVATION	
LOWER LEVEL:	265 SF
FIRST FLOOR:	1,340 SF
TOTAL:	1,605 SF

TOTAL CLASSROOMS: 14

**NORTH** CONCEPTUAL SITE PLAN - PHASE 1  
SCALE: 1/32" = 1'-0"

**OPTION A**

PROPOSED ADDITION FOR:  
**STAR OF BETHLEHEM**  
3700 S CASPER DR · NEW BERLIN, WI

---

**JOB NUMBER: 1718540**      **JUNE 14, 2017**

**EXCEL**  
ARCHITECTS · ENGINEERS · SURVEYORS

100 CAMELOT DRIVE  
FOND DU LAC, WI 54935  
PHONE: 920.926.9800  
WWW.EXCELENGINEER.COM

2017 © EXCEL ENGINEERING, INC.